


SINGLE 5" FASCIA, MANUAL

TOP MOUNT
DATE: 2023-02-07

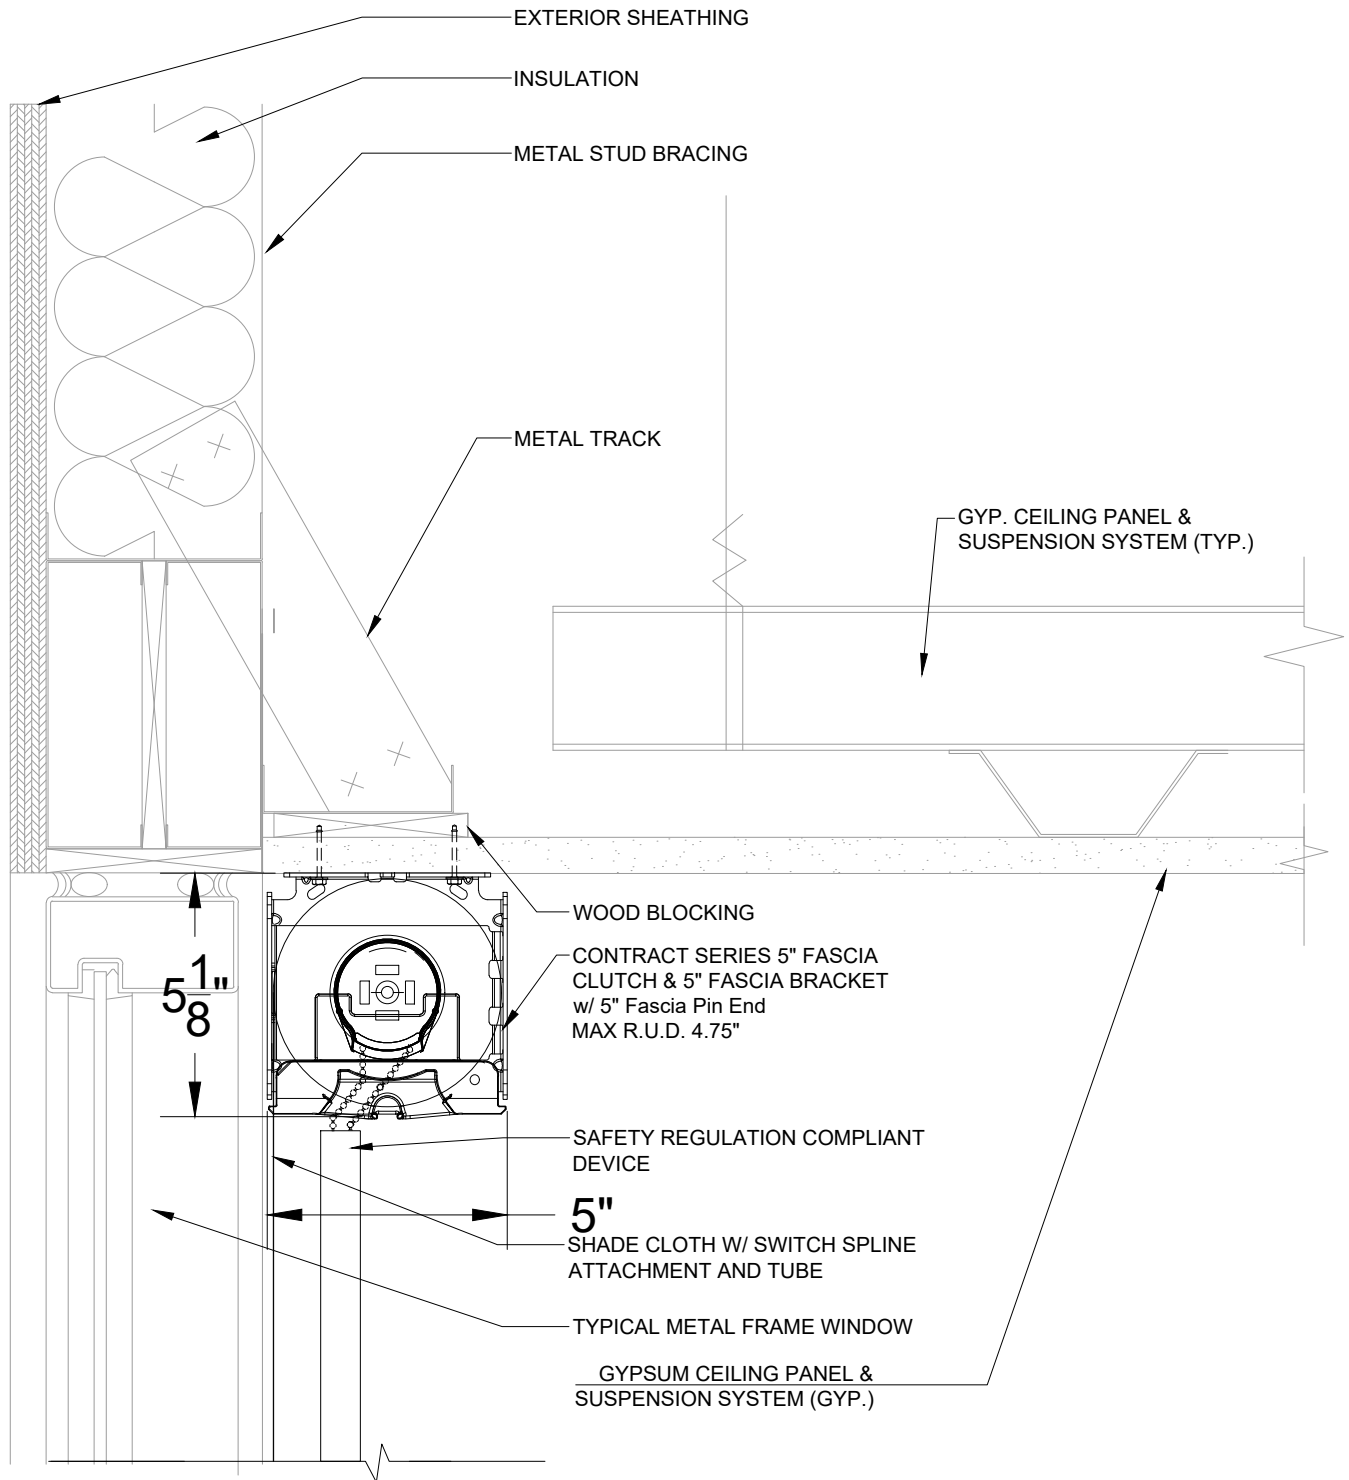

SCALE: 3" = 1' 0"

T: 682.747.3020

E: sales@builtbyblocpro.com

Building 2, 8352 Harmon Road,

Fort Worth, TX 76131, USA